


- HOUSE LIGHTS**
- 491 Chandelier USL
 - 492 Chandelier MSL
 - 493 Chandelier DSL
 - 494 Chandelier DSC
 - 495 Chandelier DSR
 - 496 Chandelier MSR
 - 497 Chandelier USR
 - 498 Lamp post USR
 - 499 Lamp post USL
 - 500 Downlight USL
 - 501 Downlight MSL
 - 502 Downlight DSL
 - 503 Downlight DSR
 - 504 Downlight MSR
 - 505 Downlight USR
 - 506 Under balcony SL
 - 507 Under balcony MS
 - 508 Under balcony SR
 - 509 Wall Wash SR
 - 510 Wall Wash SL
 - 511 Step Lights (Always Full)

Concert Hall Reading

LX PLAN August 2023

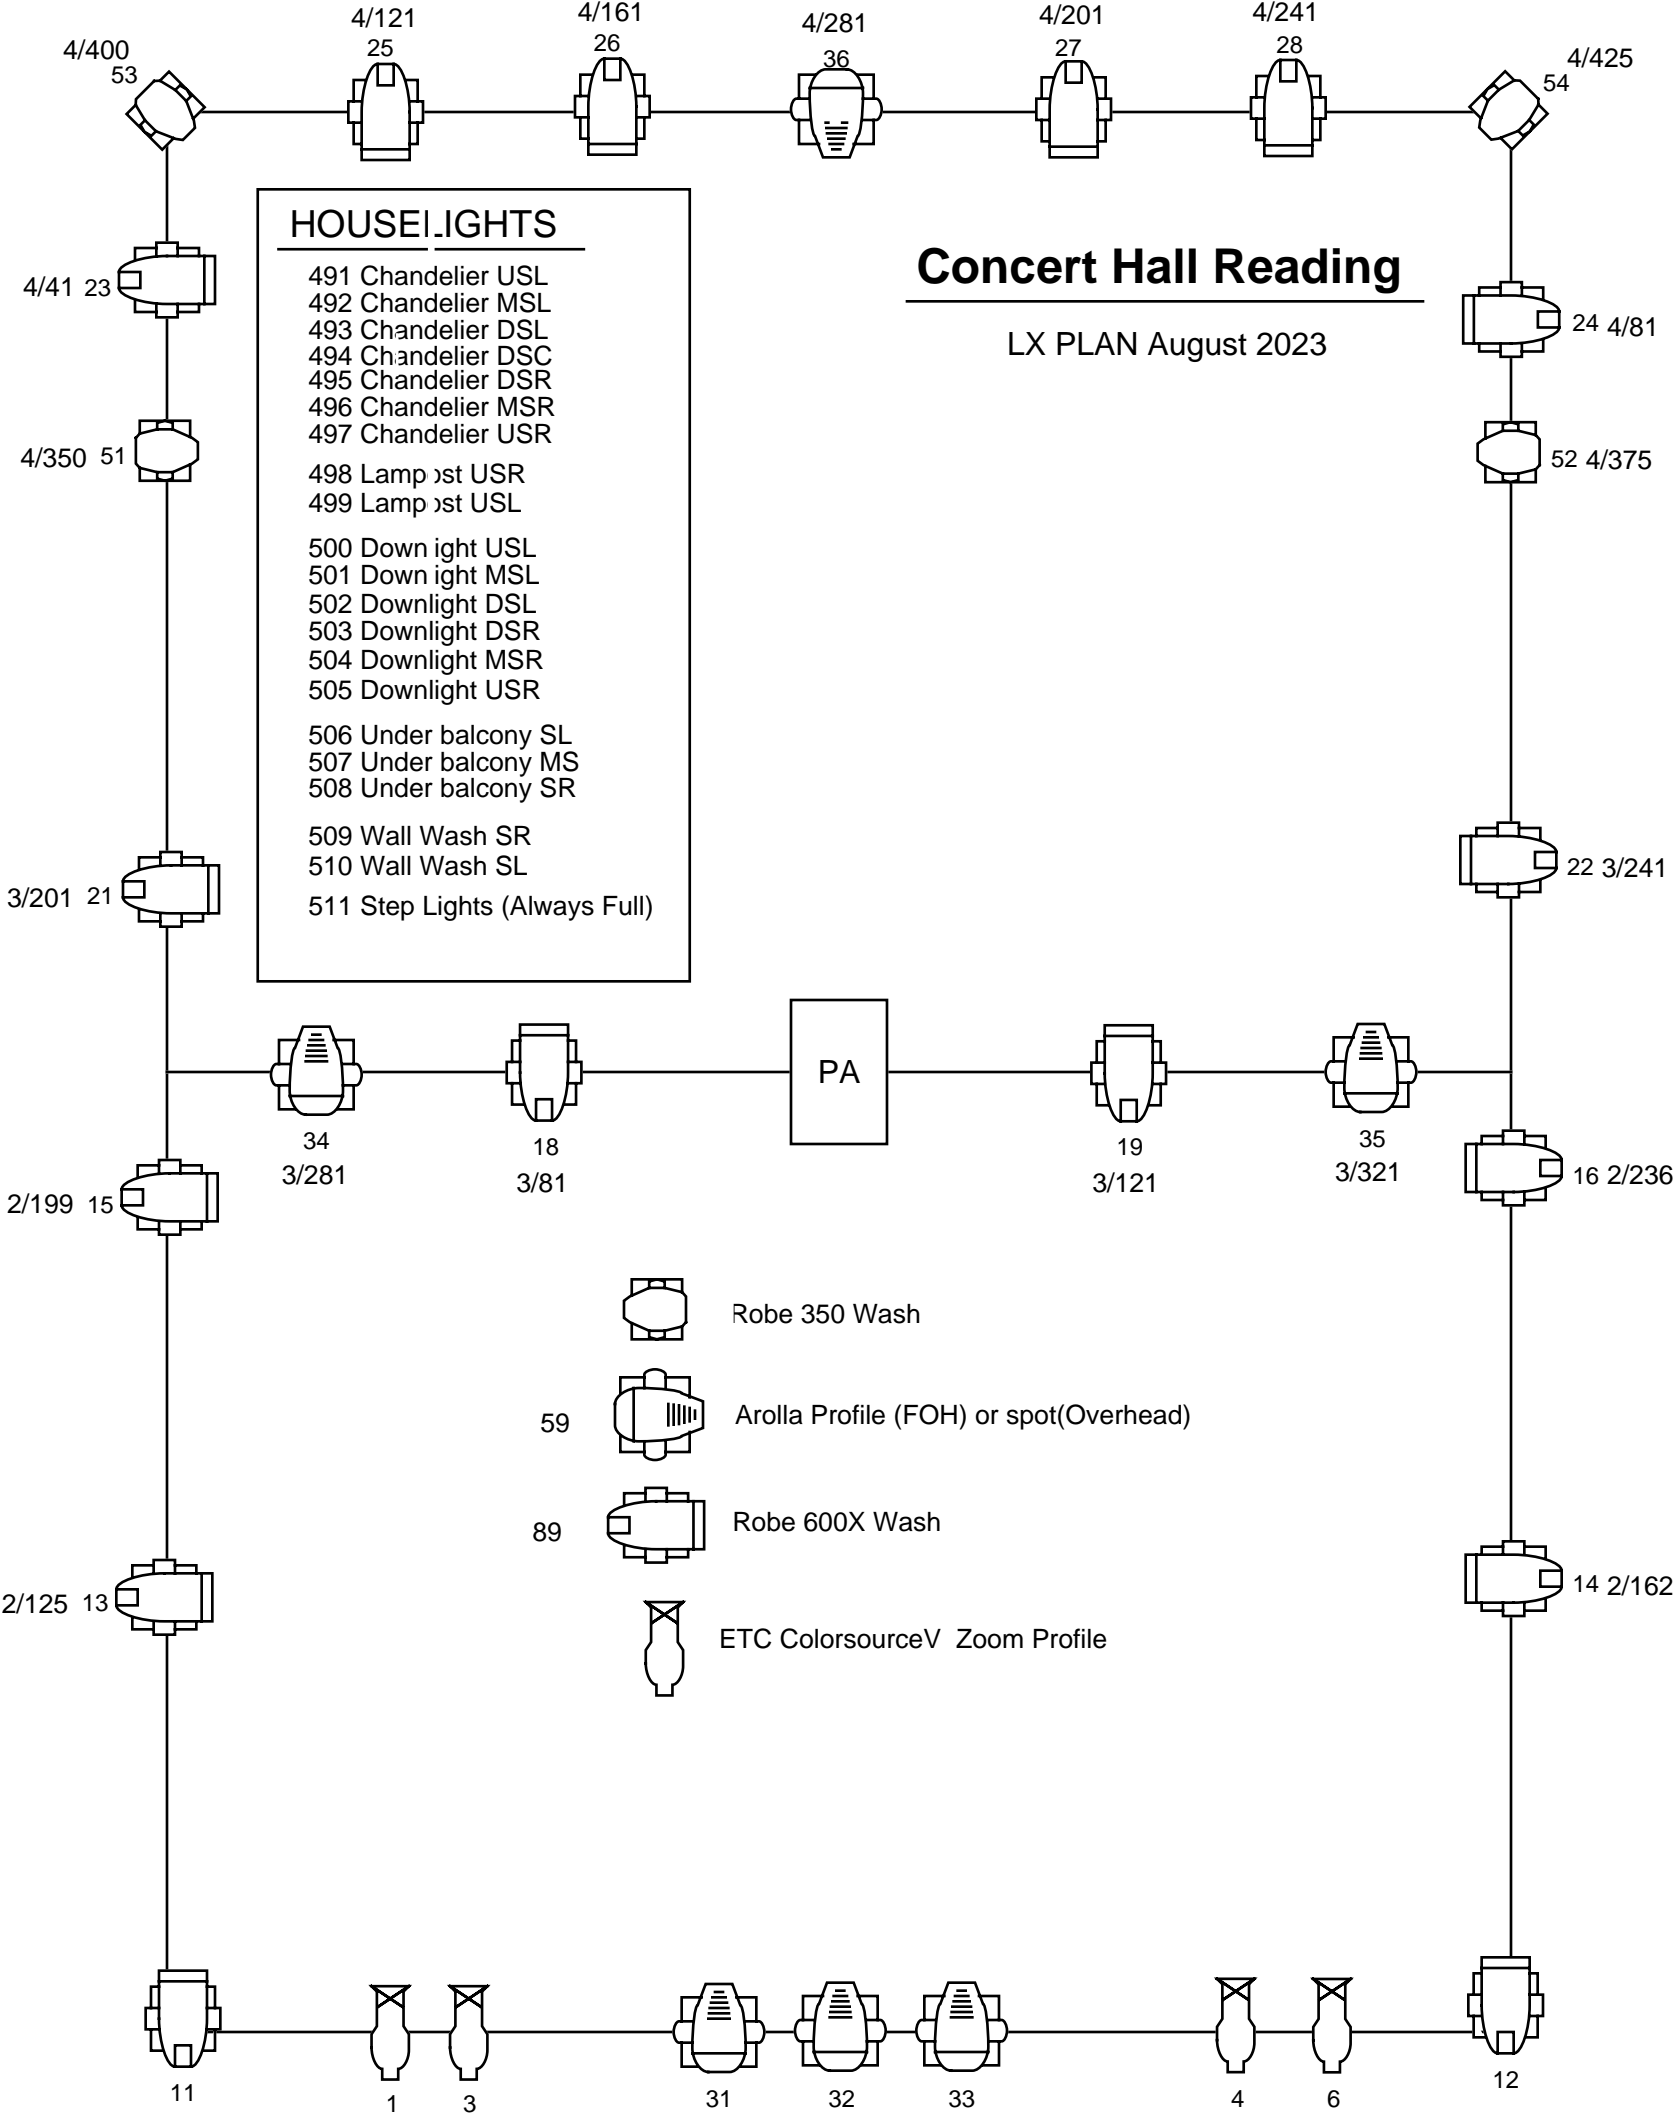


Robe 350 Wash



59

Arolla Profile (FOH) or spot(Overhead)

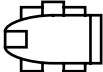

89

Robe 600X Wash



ETC ColorsourceV Zoom Profile